



PLAN VIEW

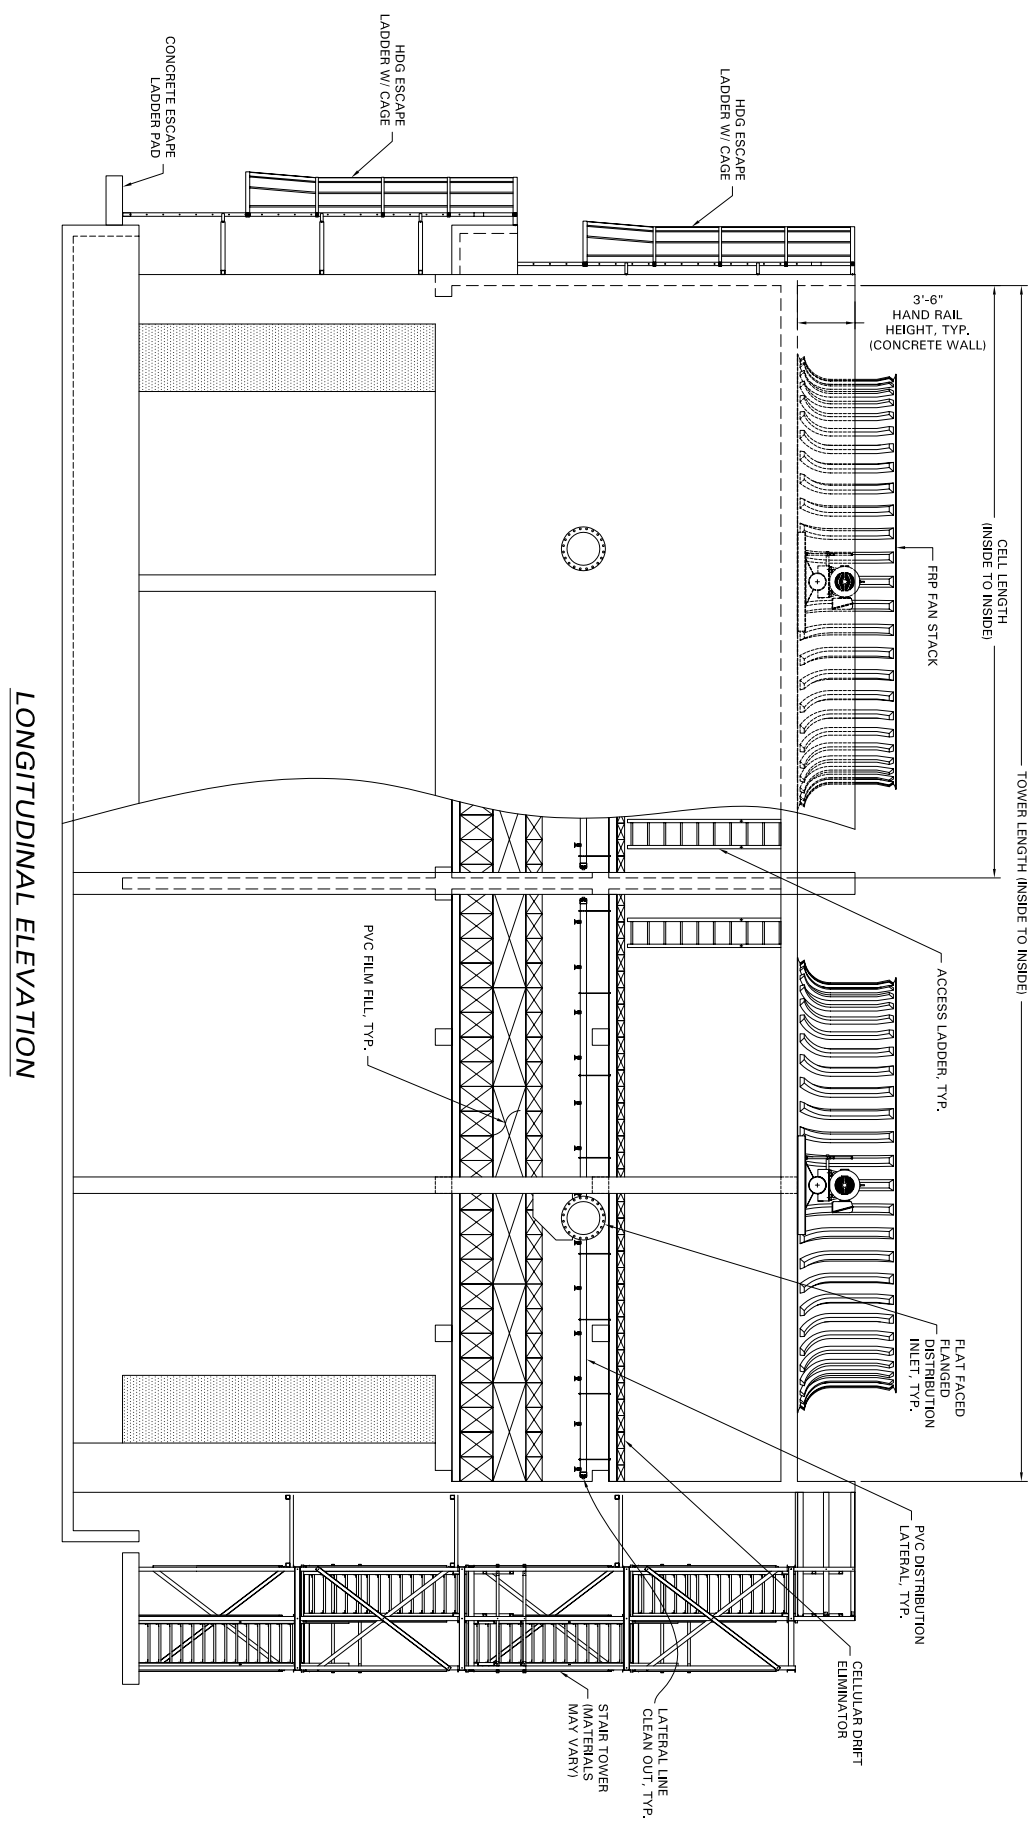

LONGITUDINAL ELEVATION

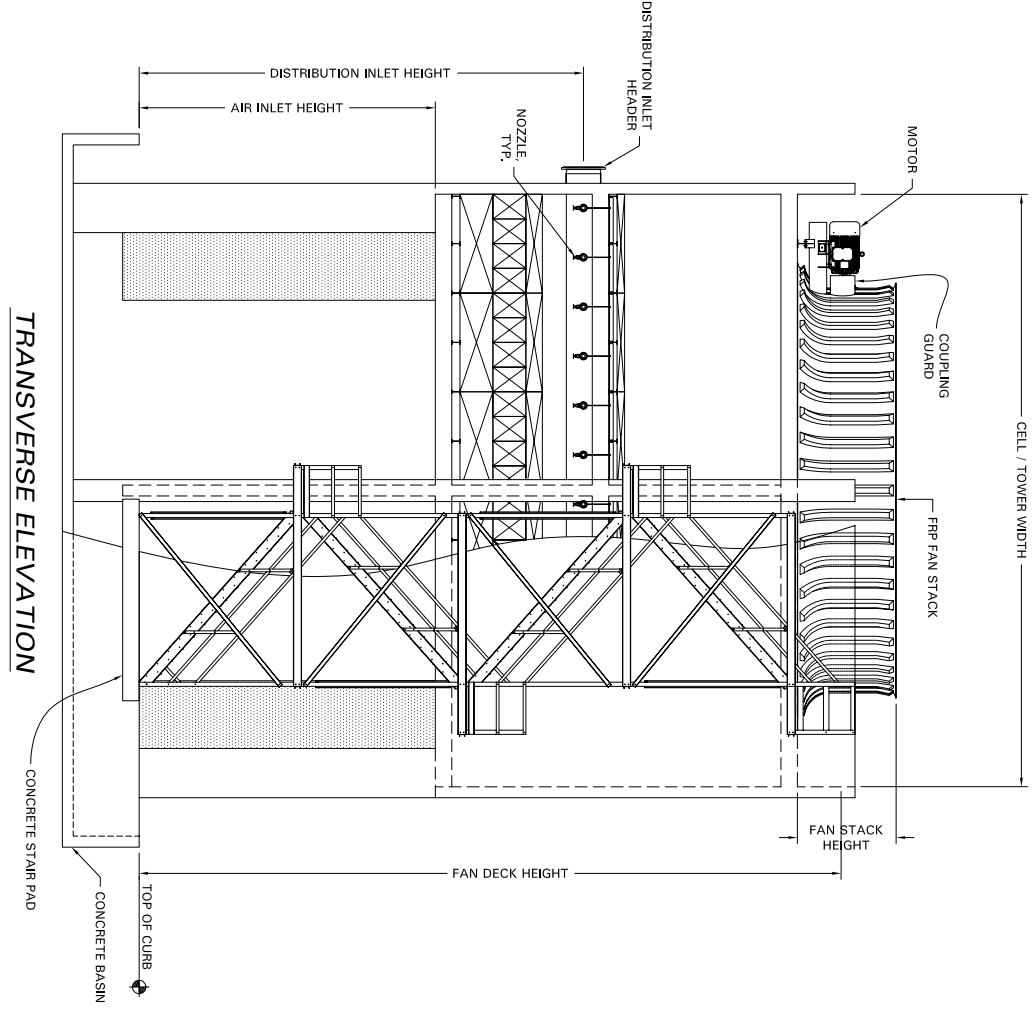

TRANSVERSE ELEVATION



PROJECT NAME AND LOCATION:				CFC SERIES			
MODEL NO.:				GENERAL ARRANGEMENT			
DRAWING NUMBER:		JOB NUMBER:		SHEET		REV:	
A-100				1 of 1		0	
SCALE: NO SCALE				COMMENTS			

THIS DRAWING IS THE SOLE PROPERTY OF COOLING TOWER DEPOT INC. USE SHALL BE LIMITED TO THE PROJECT FOR WHICH IT IS INTENDED. NO REPRODUCTION SHALL BE MADE NOR SHALL THIS INFORMATION BE MADE AVAILABLE TO THIRD PARTIES WITHOUT THE PRIOR WRITTEN CONSENT BY COOLING TOWER DEPOT INC. ANY AND ALL PROPRIETARY RIGHTS TO THIS INFORMATION AND DESIGN ARE THE SOLE PROPERTY OF COOLING TOWER DEPOT INC.

REV.	DESCRIPTION	DESIGNED BY:	CHECKED BY:	APPROVED BY:	DATE:
0					
1					
2					
3					
4					

**COOLING TOWER DEPOT, INC**  
**651 CORPORATE CIRCLE, STE. 206**  
**GOLDEN, CO. 80401**  
**720-746-1234**

DRAWING NUMBER:	A-100
REV:	0
SHEET:	1 of 1
JOB NUMBER:	NO SCALE
SCALE:	NO SCALE